

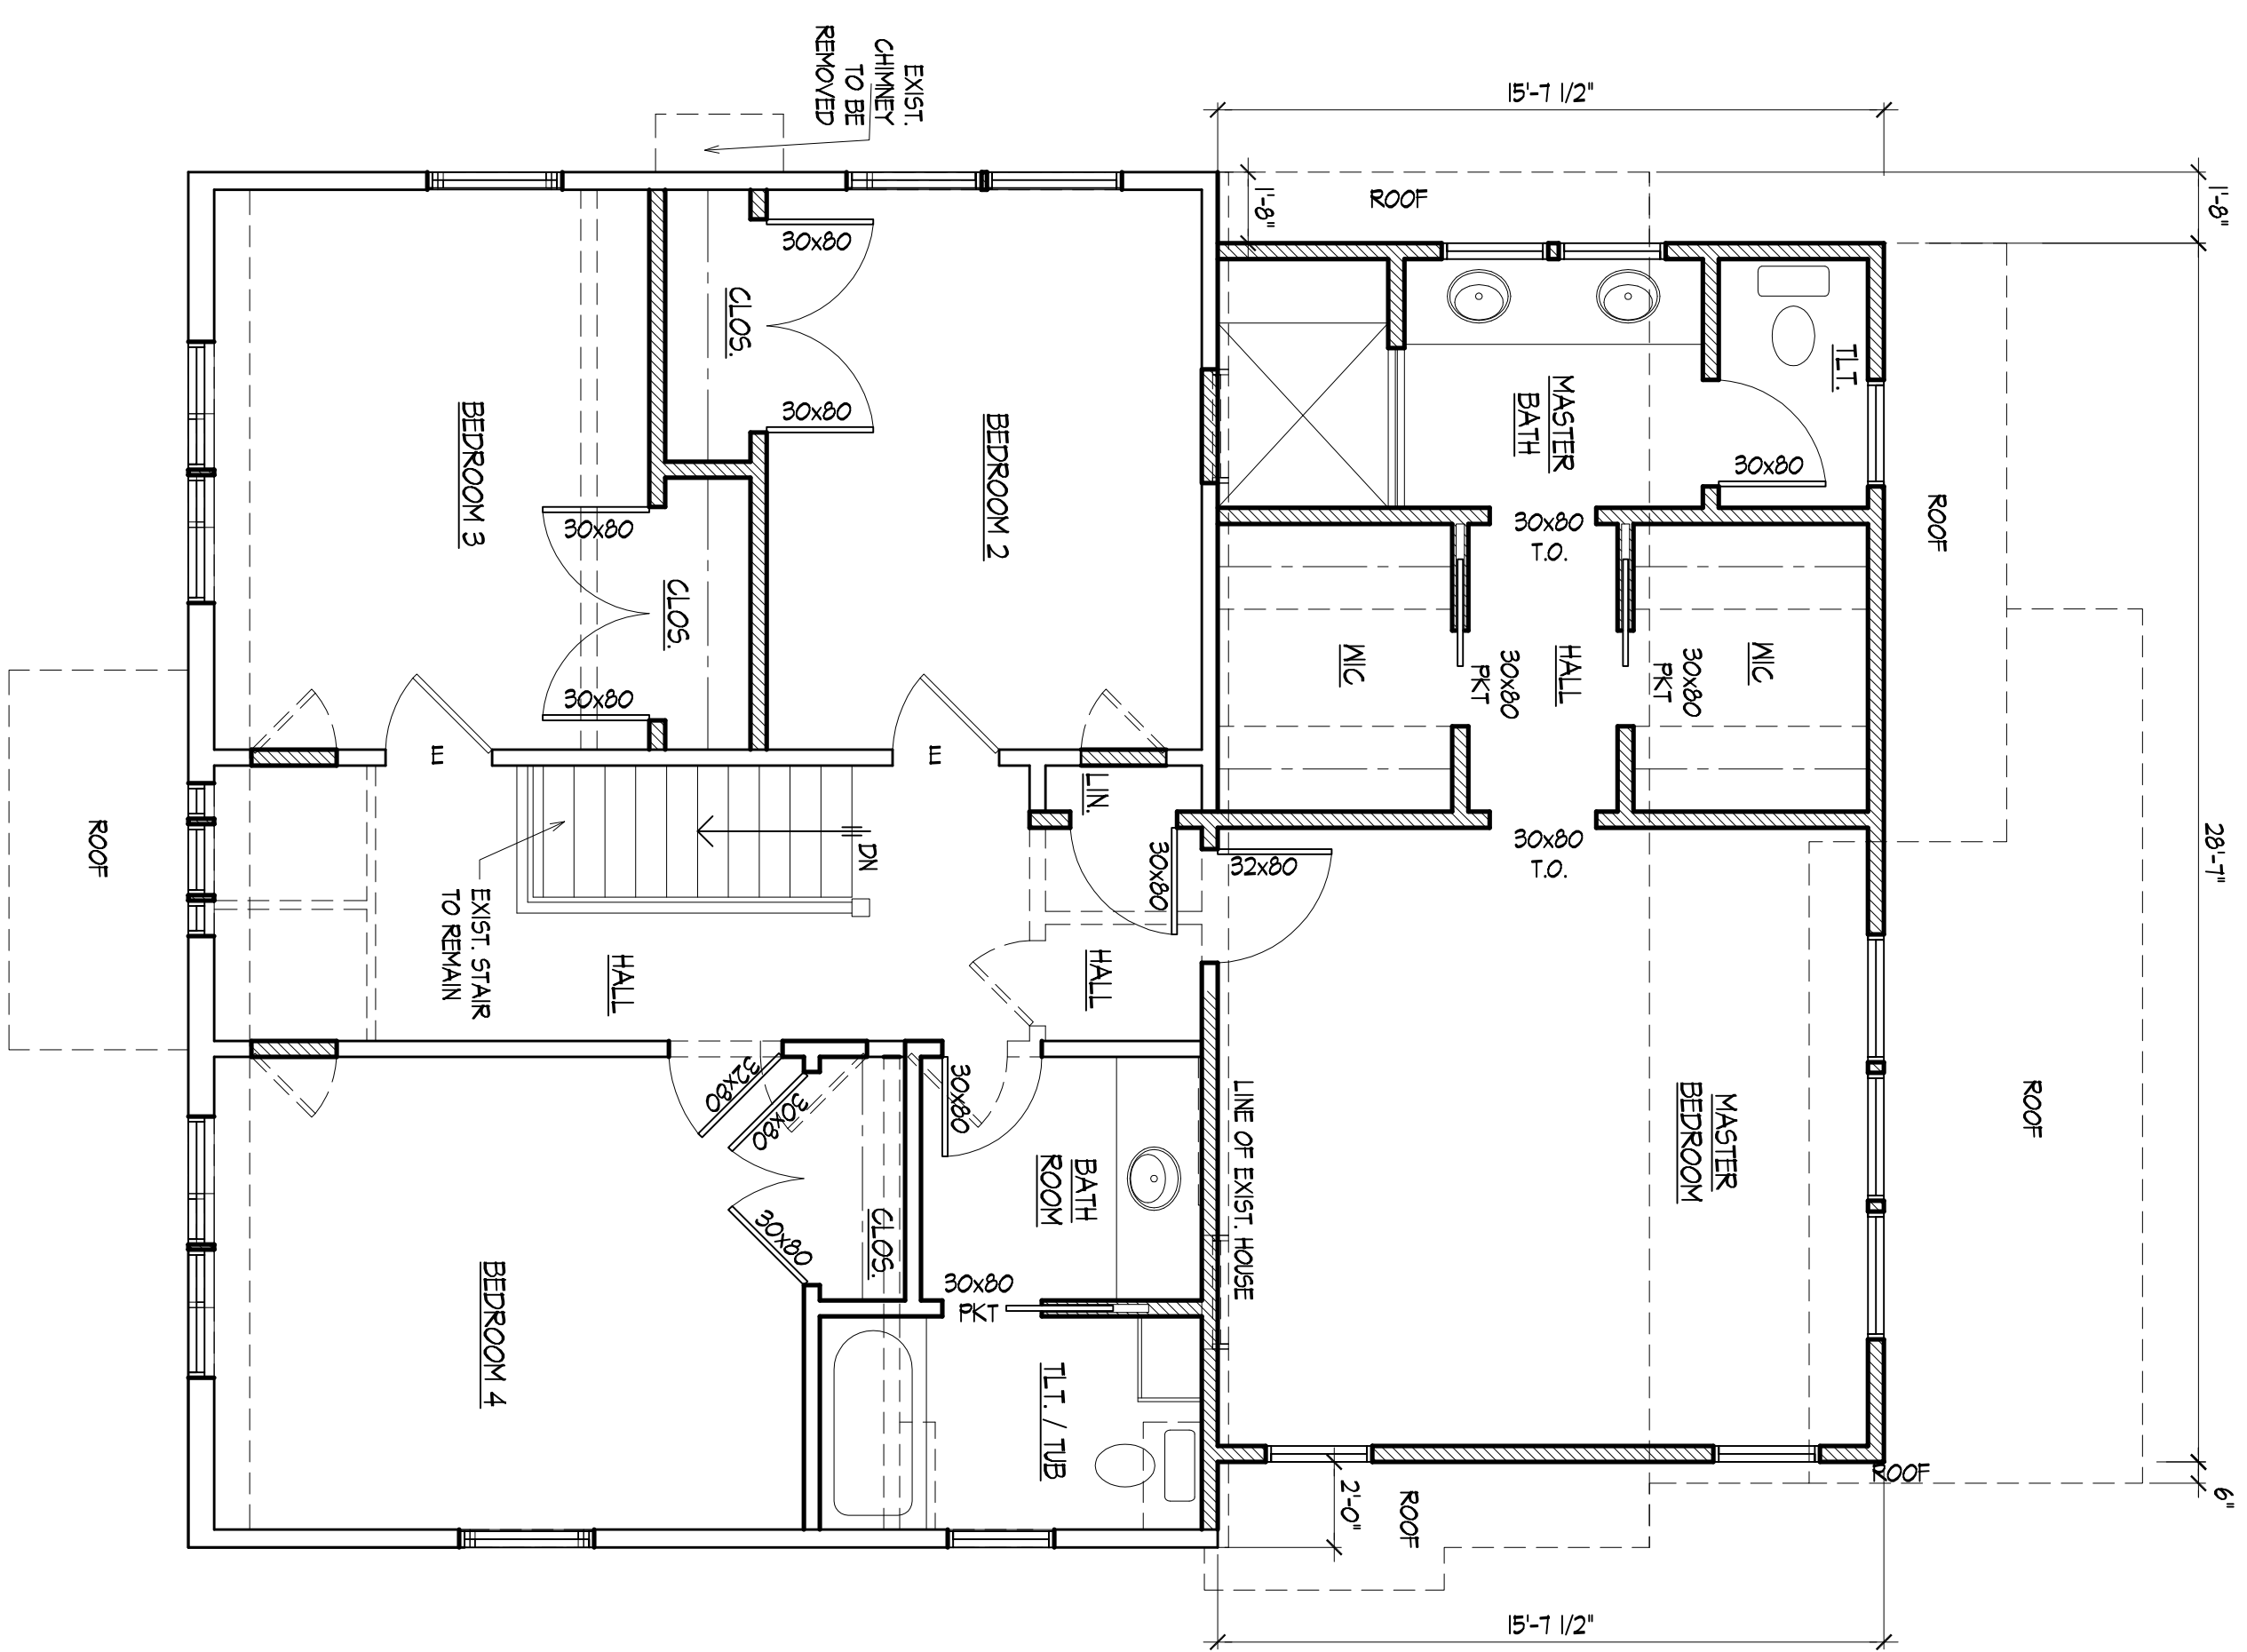


LEGEND / SYMBOLS

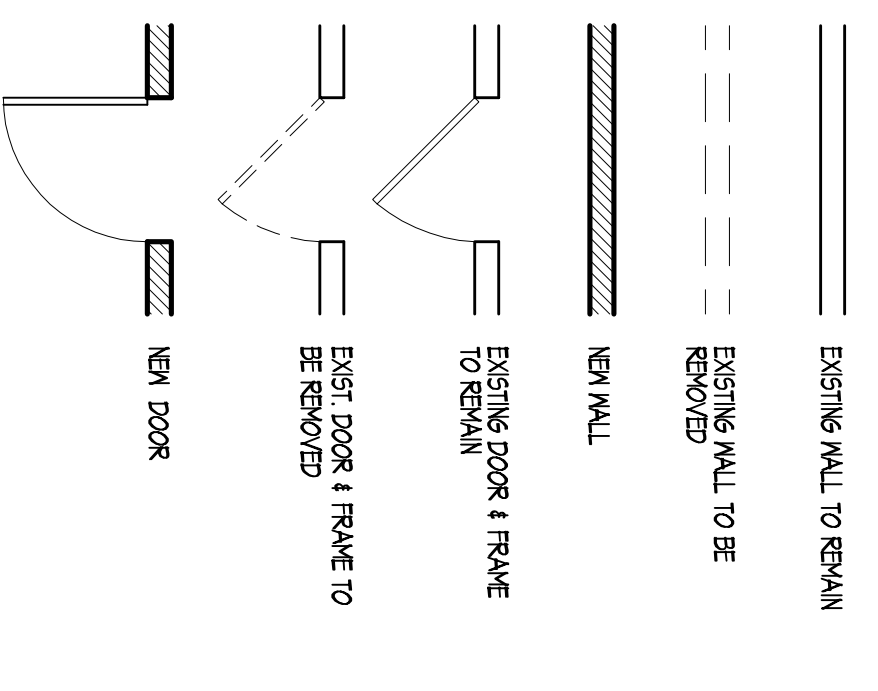

1 SECOND FLOOR PLAN
SCALE: 1/4" = 1'-0"

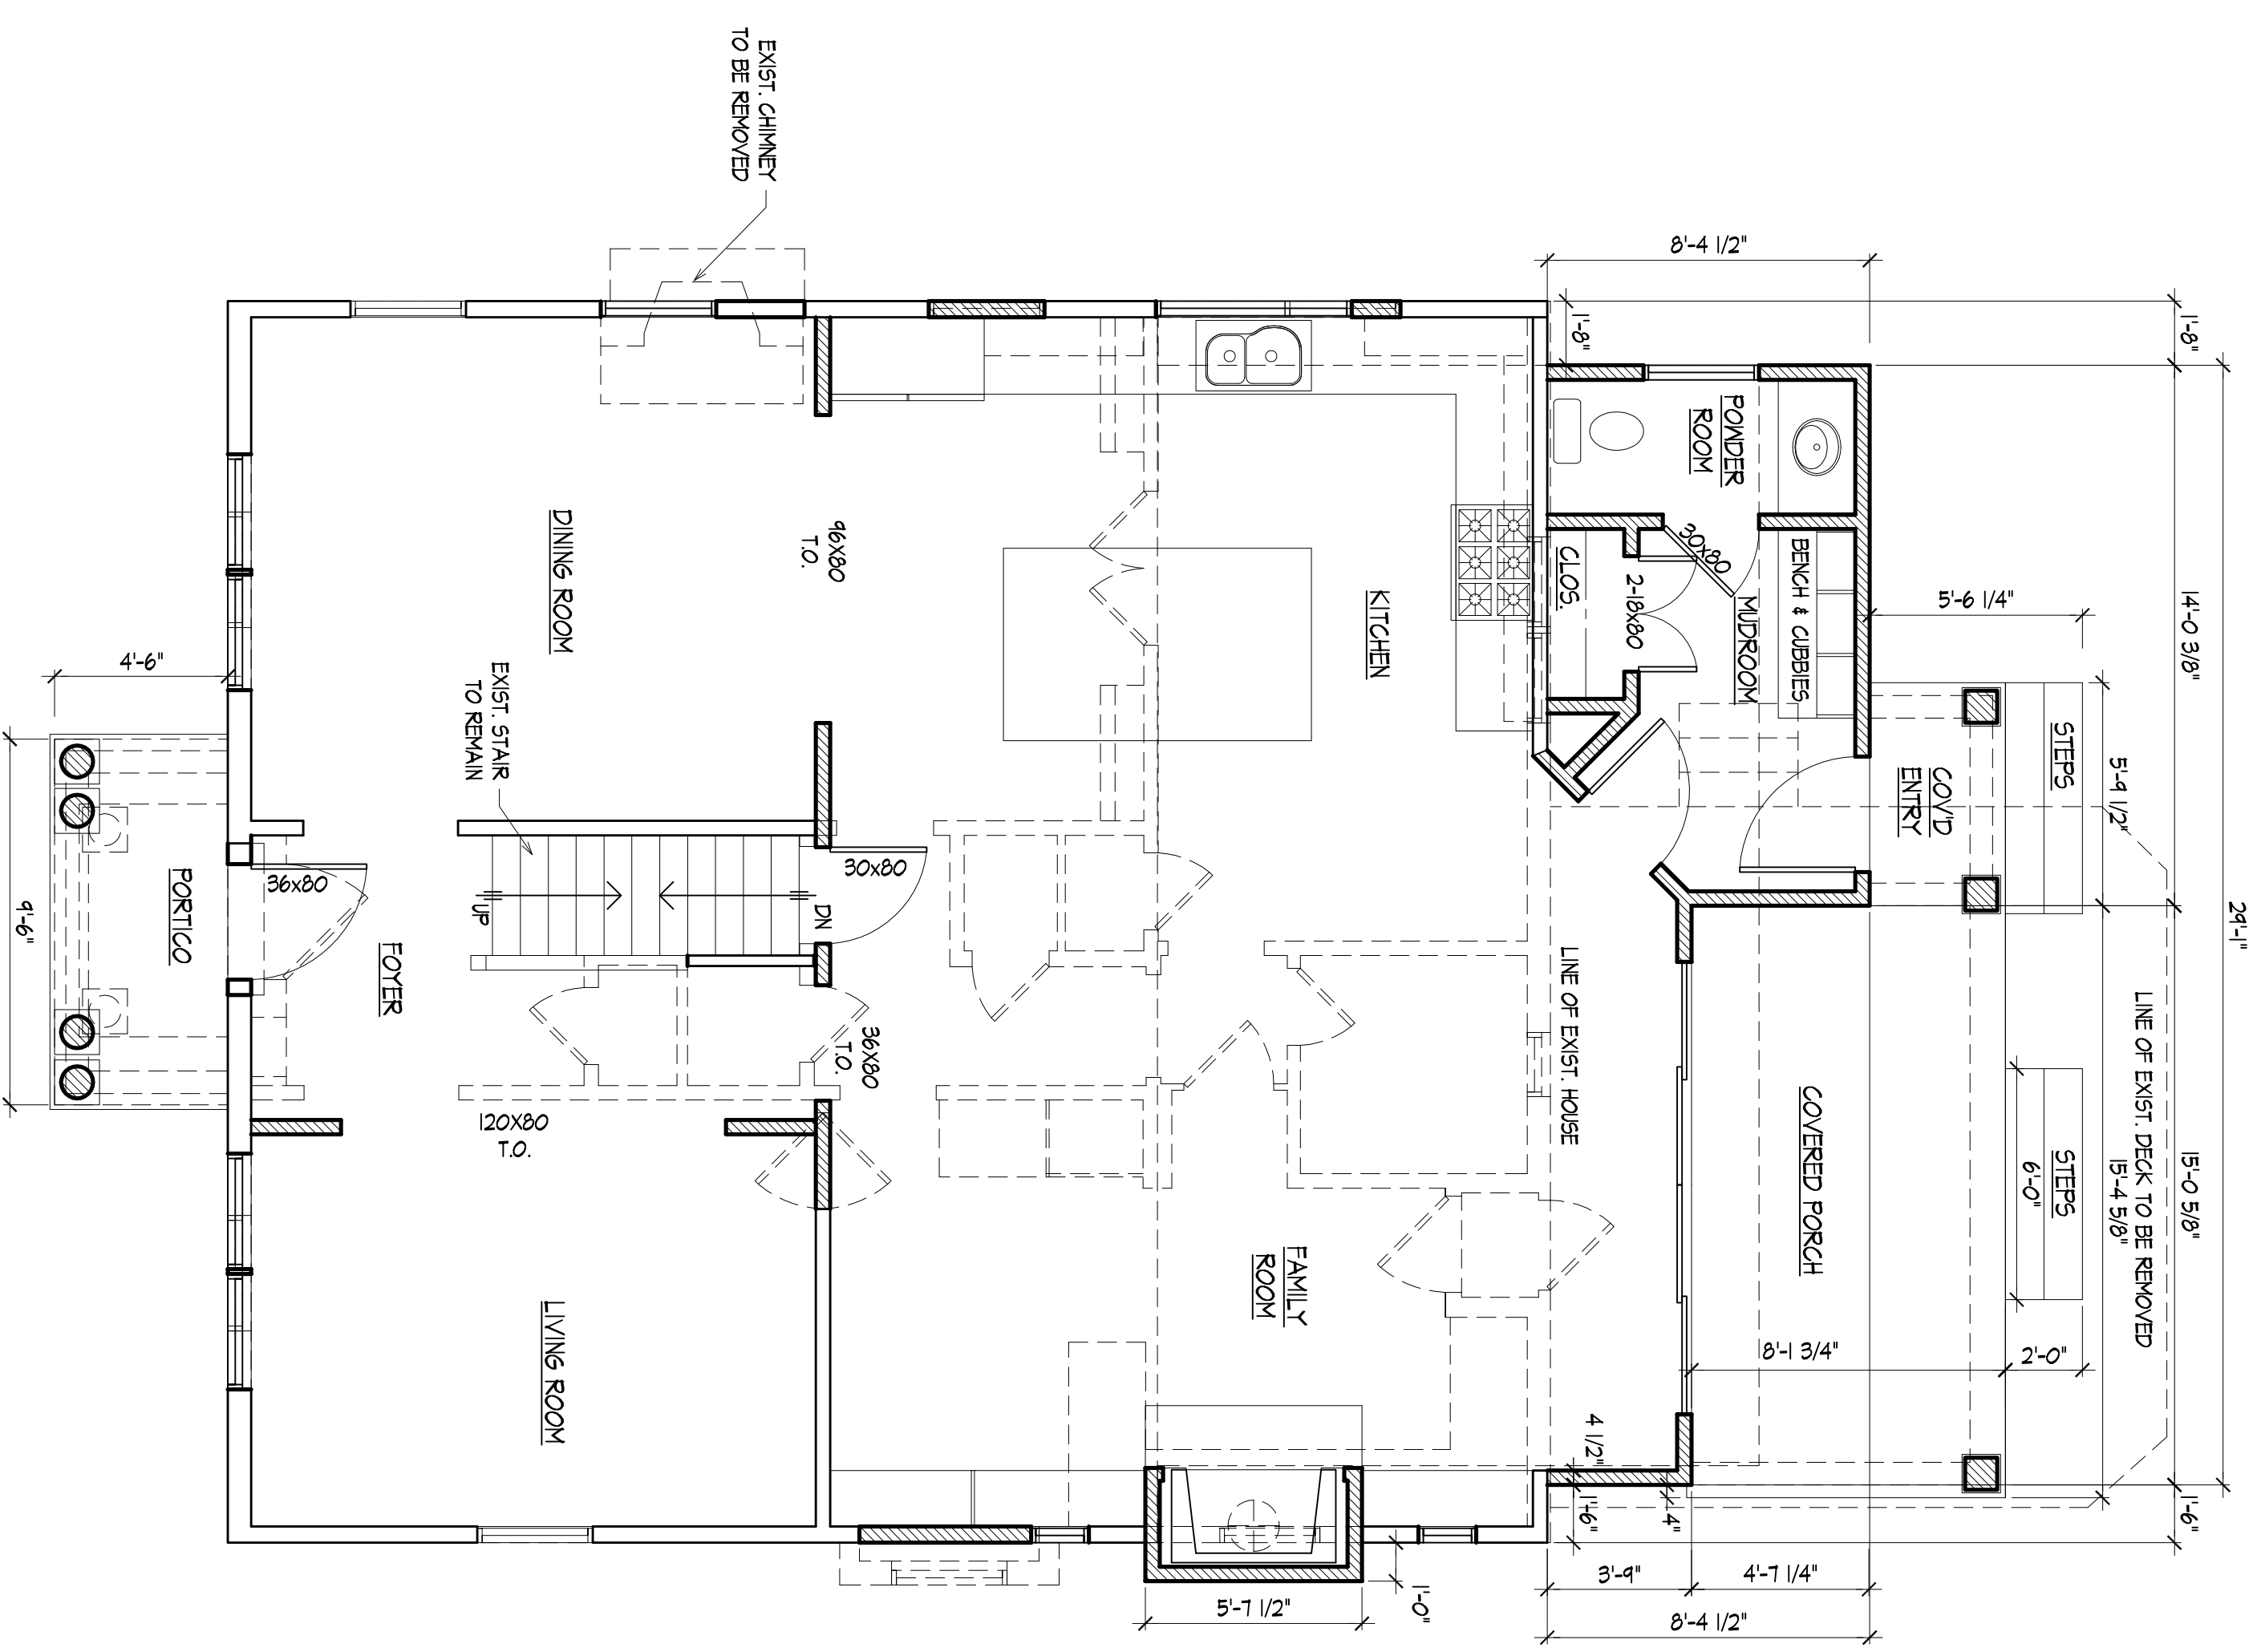

2 FIRST FLOOR PLAN
SCALE: 1/4" = 1'-0"

5-14-2020 ISSUED FOR BOA HEARING
3-11-2020 ISSUED FOR REVIEW
2-15-19 REVISED - ISSUED FOR VARIANCE
8-31-18 REVISED - ISSUED FOR VARIANCE
3-28-18 ISSUED FOR OWNER REVIEW
9-29-17 ISSUED FOR VARIANCE
DATE ISSUE

RIDS ARCHITECTS
ROGER SCHLICHT ARCHITECT
56 Walbury Avenue, Ridgewood, New Jersey 07450
2 0 1 . 4 4 7 . 1 9 6 2

Roger D. Schlicht
NJ License No. 09576

HOGAN RESIDENCE
82 John Street
Ridgewood, N.J.

DATE: 9-29-17
SCALE: 1/4" = 1'-0"

FIRST FLOOR PLAN
SECOND FLOOR PLAN