



- RECESSED 4" LED DOWN LIGHT FIXTURE
- DUPLEX ELECTRICAL RECEPTACLE W/ GROUND FAULT INTERRUPTER
- SWITCH
- CEILING FAN W/LIGHT FIXTURE

1 REAR PORCH ELECTRICAL PLAN
 SCALE: 1/4" = 1'-0"

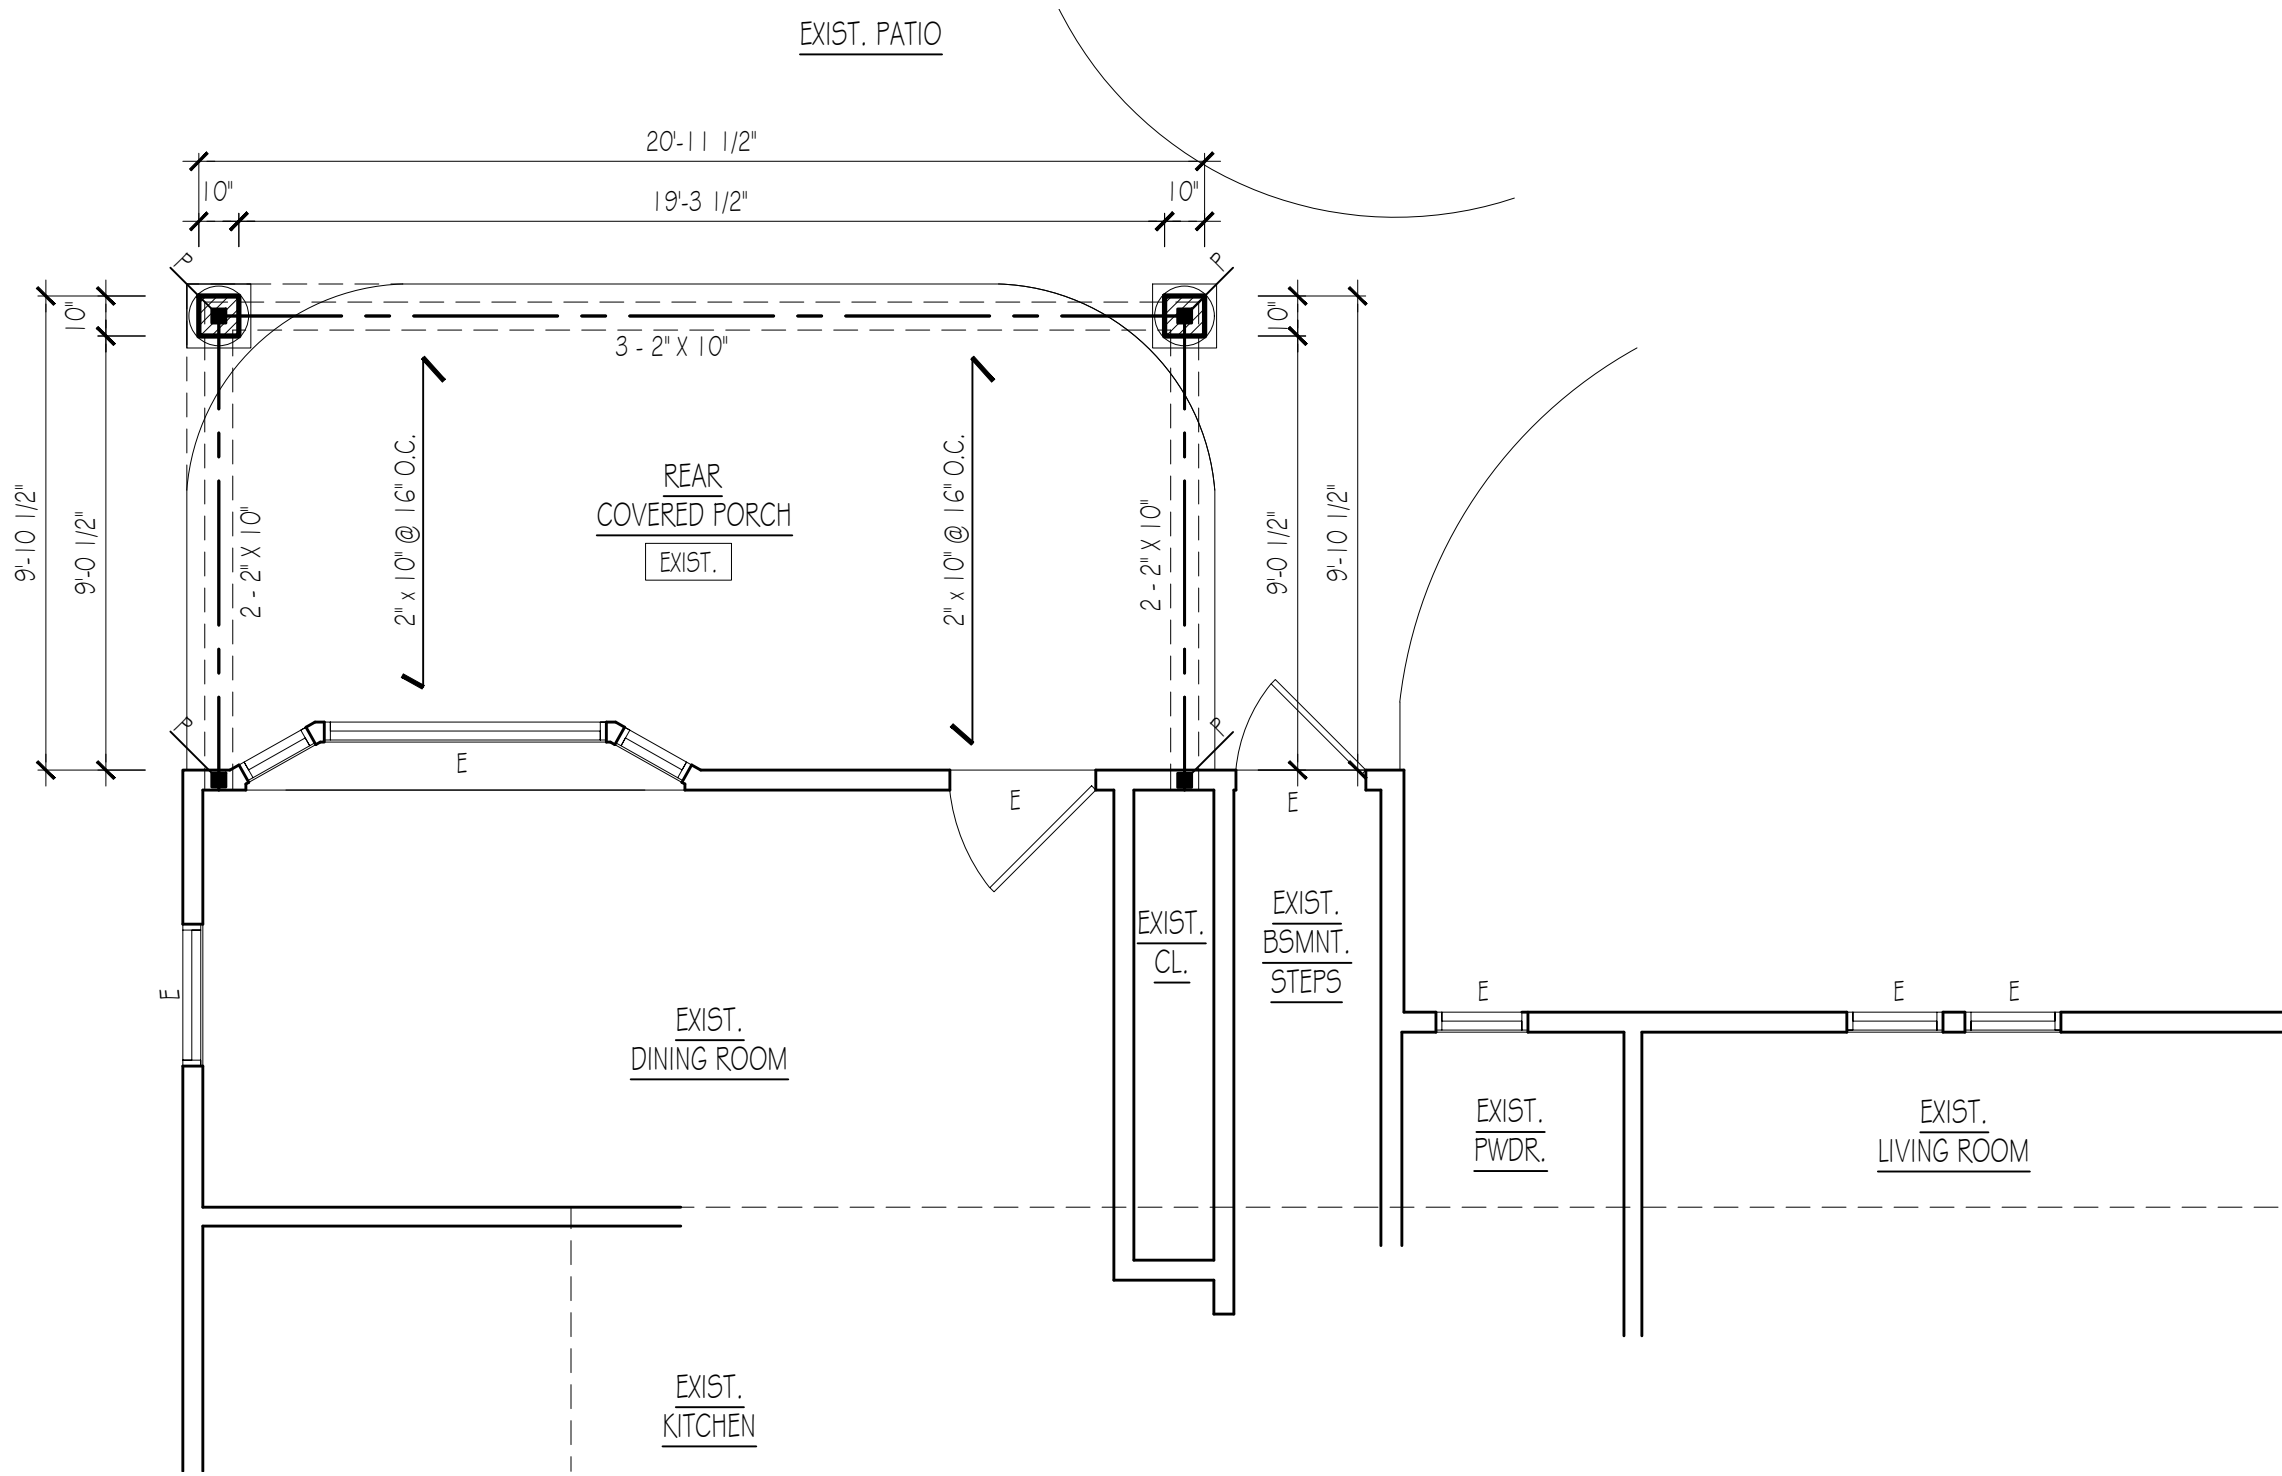


2 REAR PORCH PLAN
 SCALE: 1/4" = 1'-0"

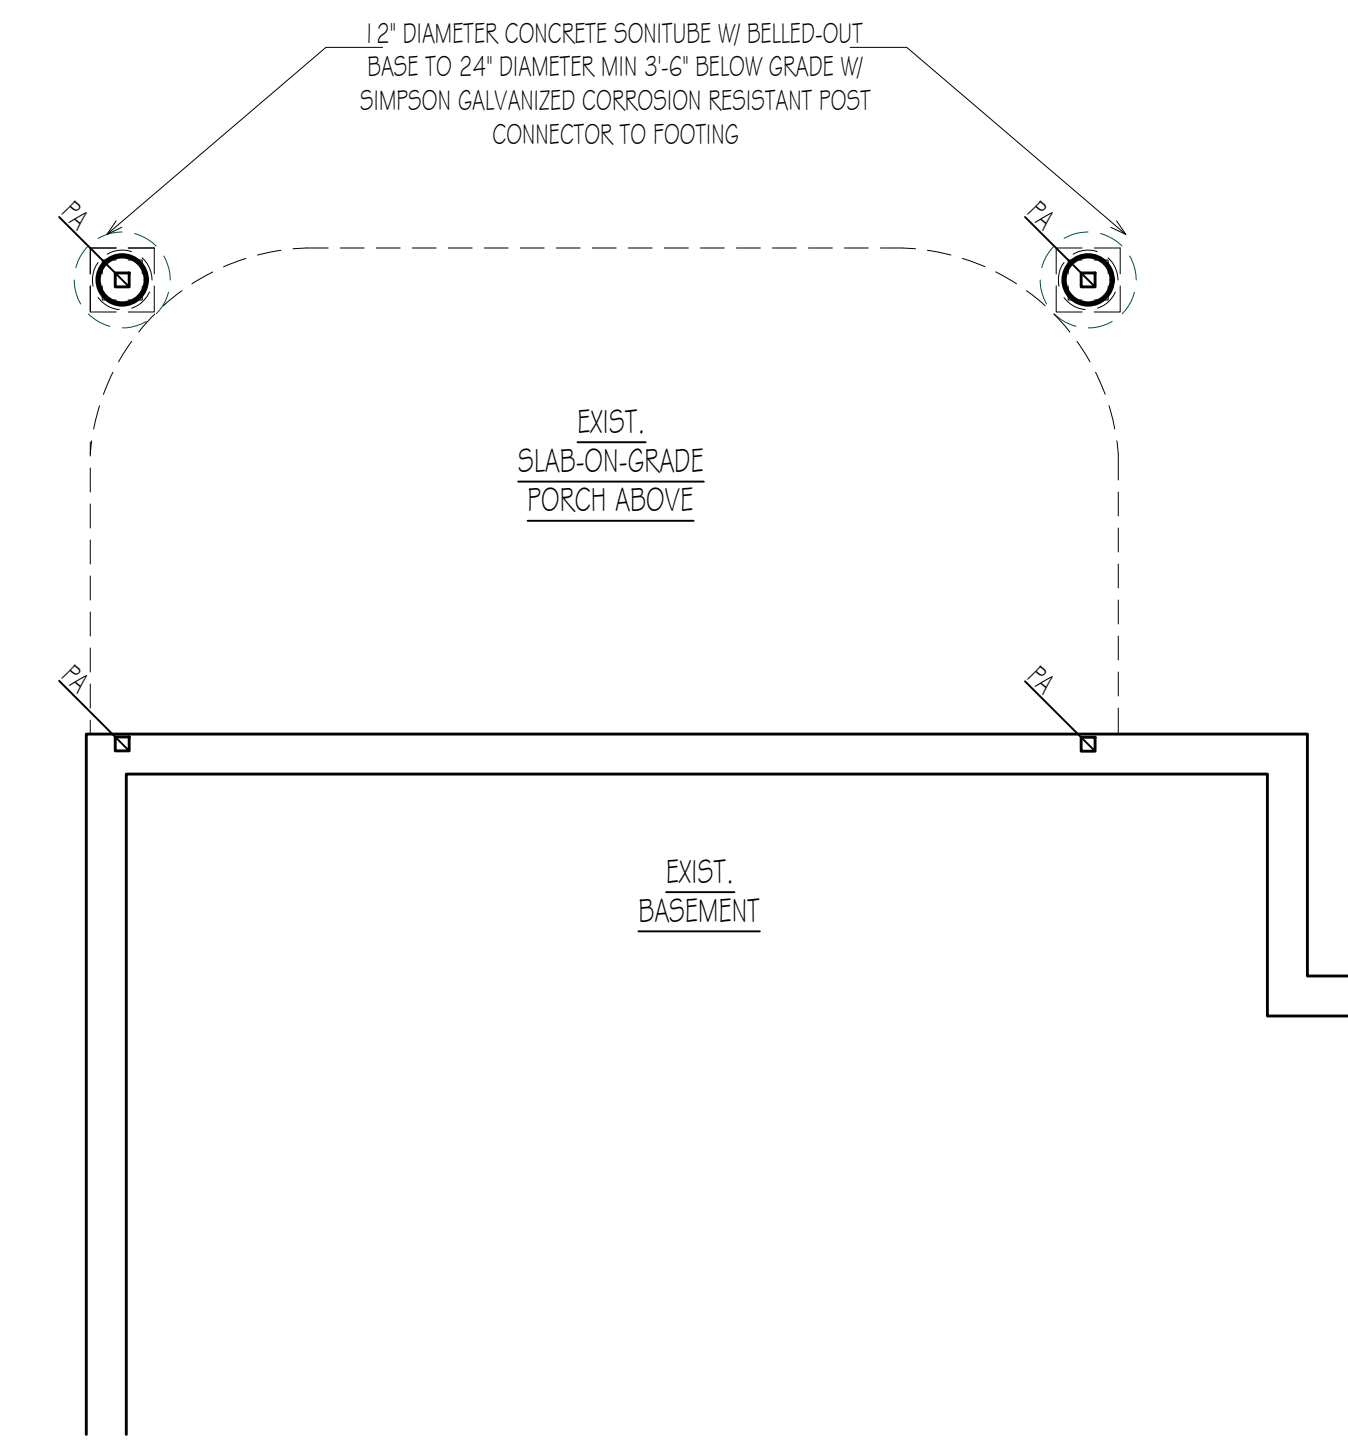

3 REAR PORCH FOUNDATION PLAN
 SCALE: 1/4" = 1'-0"

LEGEND / SYMBOLS


	EXISTING WALL TO REMAIN
	EXISTING WALL TO BE REMOVED
	NEW WALL
	EXISTING DOOR & FRAME TO REMAIN
	EXIST. DOOR & FRAME TO BE REMOVED
	NEW DOOR

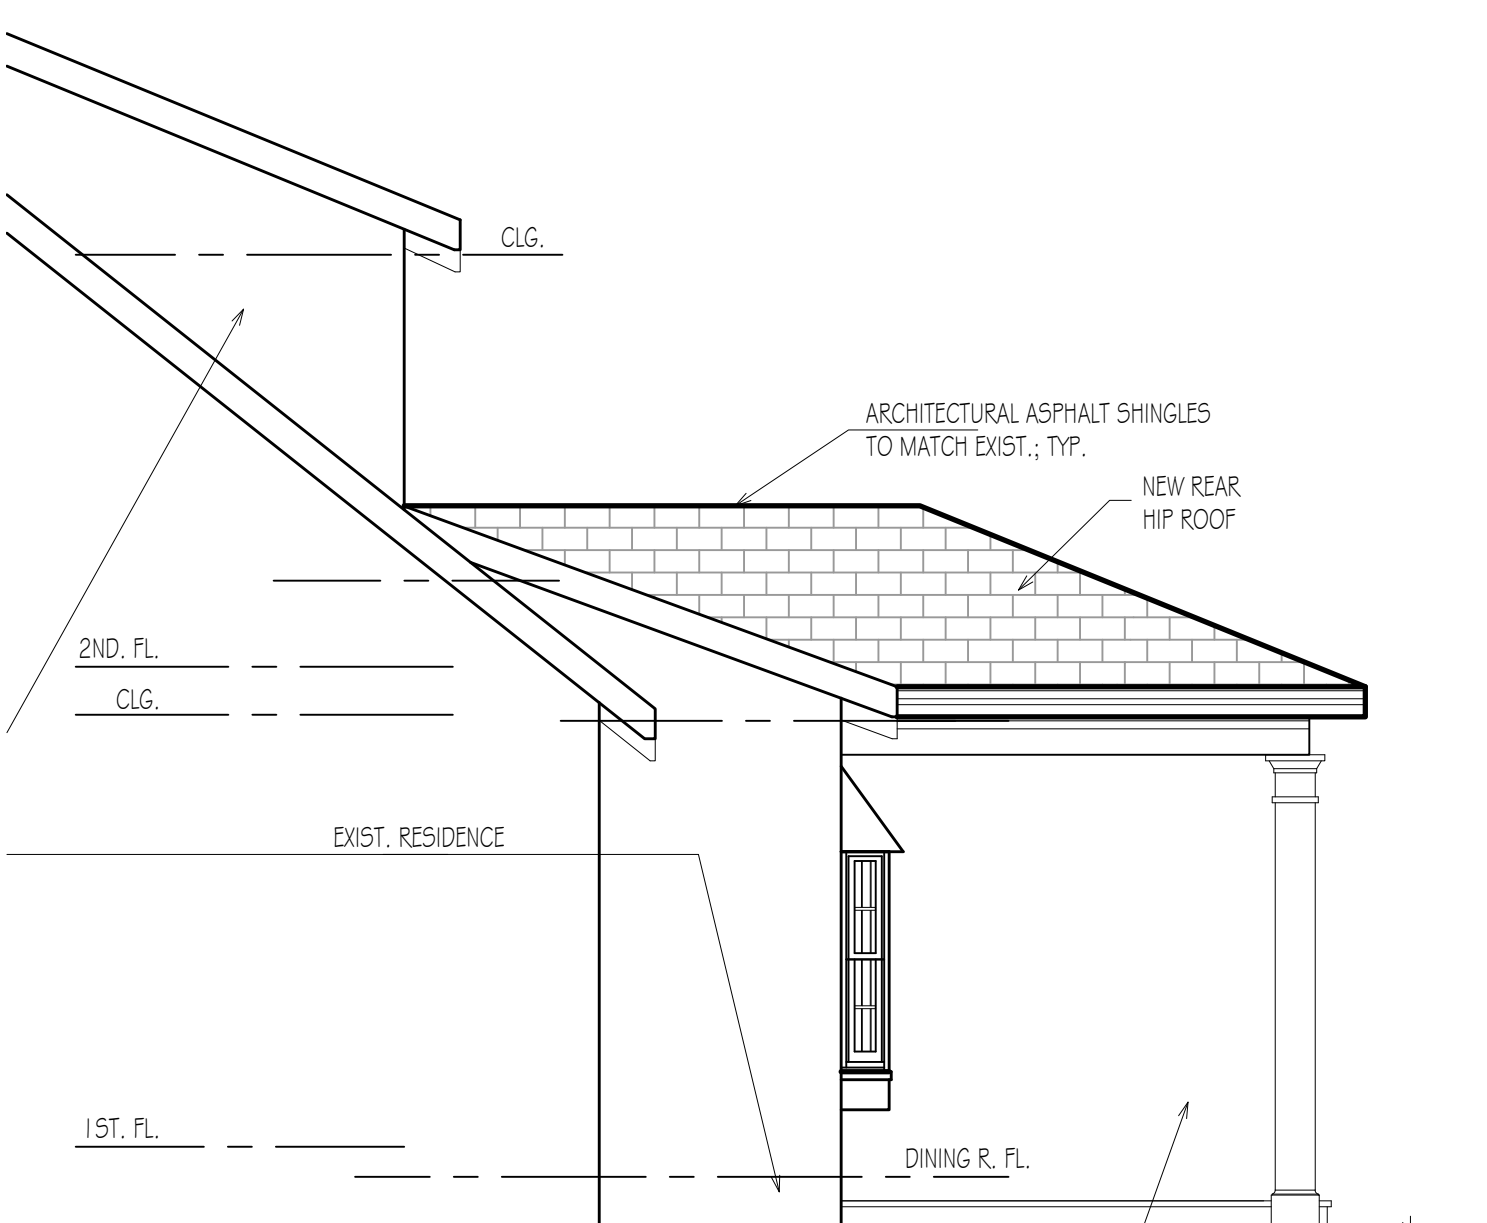

4 RIGHT SIDE ELEVATION
 SCALE: 1/4" = 1'-0"



5 REAR ELEVATION
 SCALE: 1/4" = 1'-0"

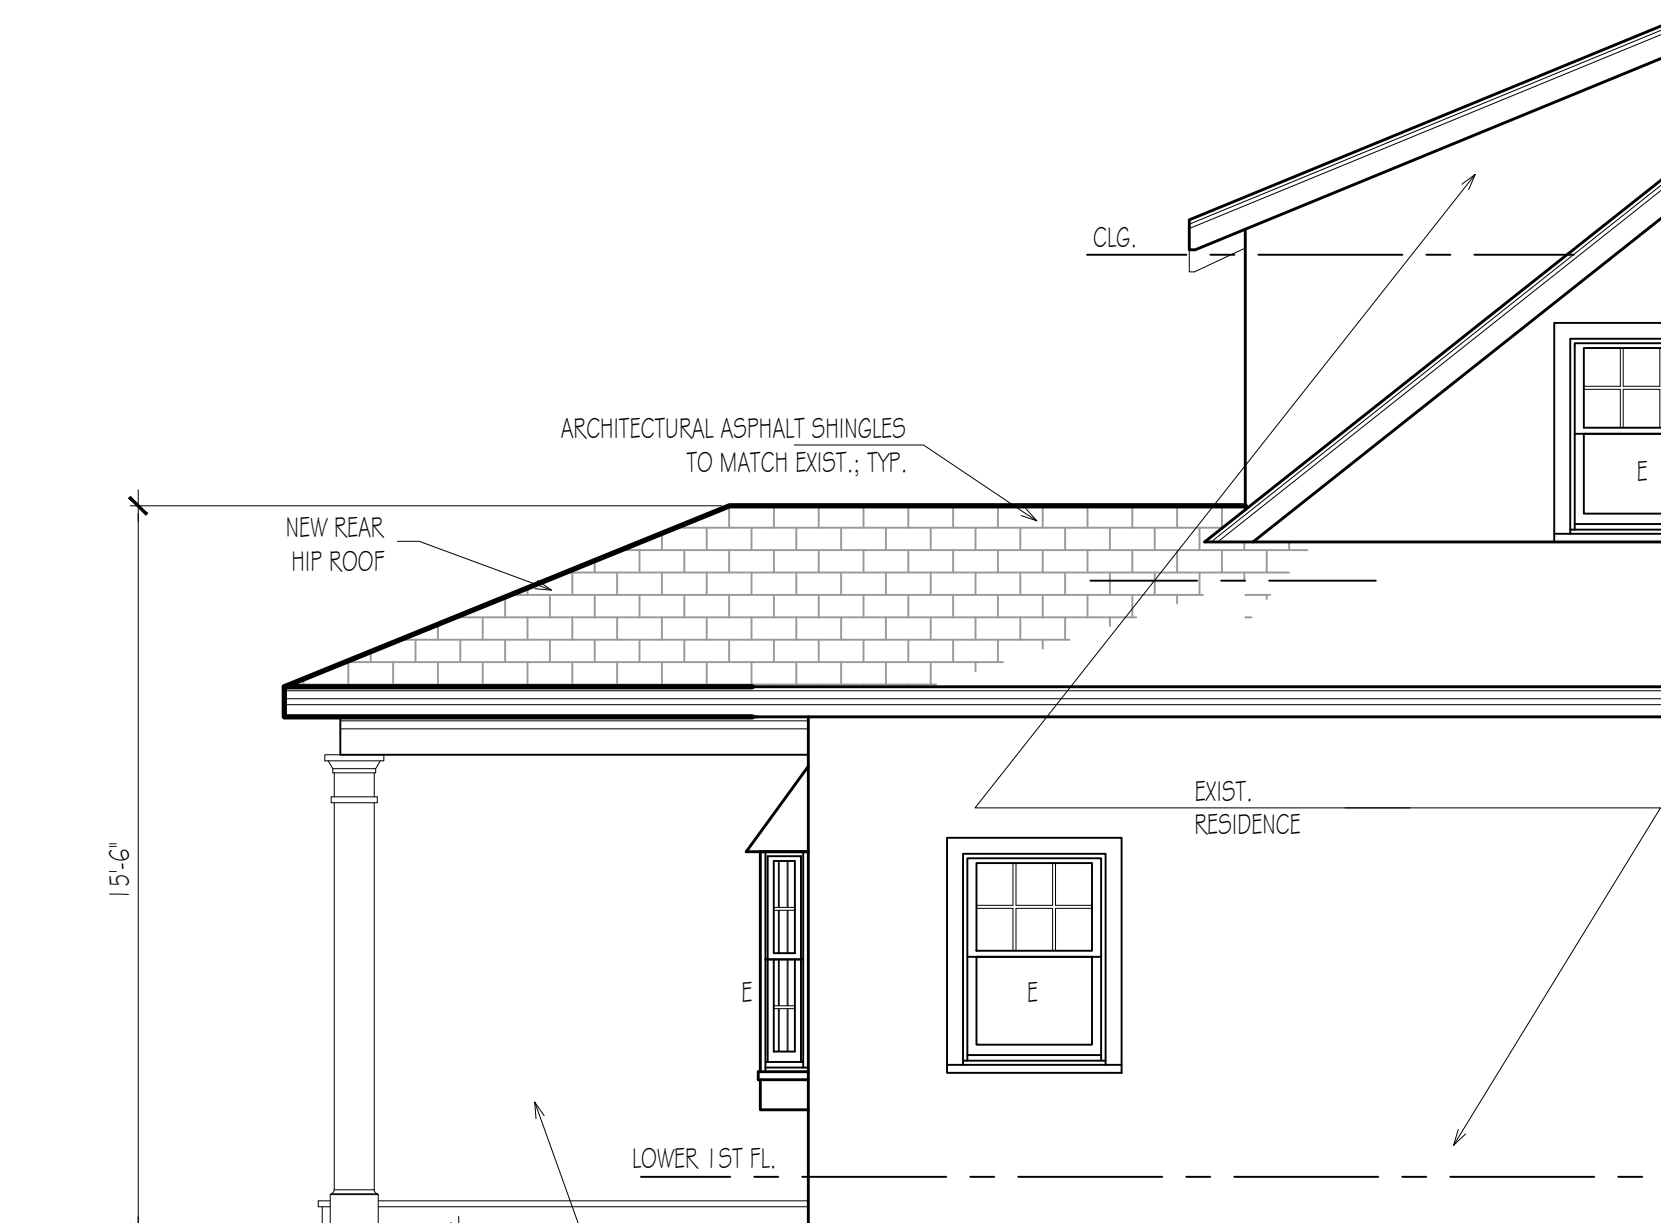

6 LEFT SIDE ELEVATION
 SCALE: 1/4" = 1'-0"

9-22-2025	ISSUED FOR VARIANCE
8-26-2025	ISSUED FOR OWNER REVIEW
8-29-2024	ISSUED FOR ZONING APPROVAL
6-24-2024	ISSUED FOR ZONING
12-4-2023	ISSUED FOR OWNER REVIEW
10-10-2022	ISSUED FOR OWNER REVIEW
5-24-2022	ISSUED FOR OWNER REVIEW
DATE	ISSUE

R D S ARCHITECTS
 ROGER SCHLICHT ARCHITECT
 58 Midwood Avenue, Allendale, New Jersey 07401
 2 0 1 . 4 4 7 . 1 9 6 2

Roger D. Schlicht
 N.J. Licence No. 09576

IANNACONE RESIDENCE
 178 North Pleasant Avenue
 Ridgewood, N.J.

DATE: 5-24-2022
 SCALE: AS NOTED

REAR PORCH PLANS
 & ELEVATIONS